




PHOTO OF SPiRe[®]+ PANEL

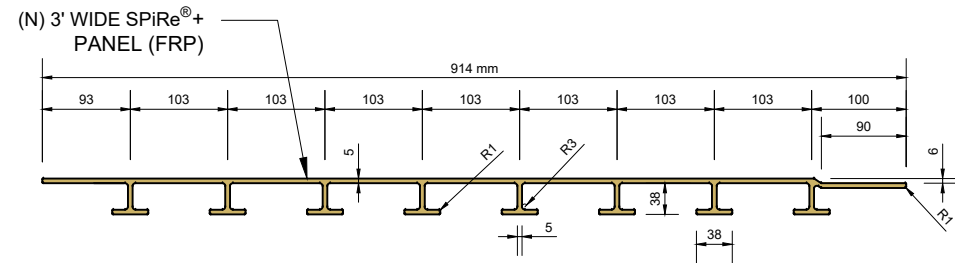


SPiRe[®]+ PANEL TYPICAL DETAIL **5**
SCALE: NTS. S-01

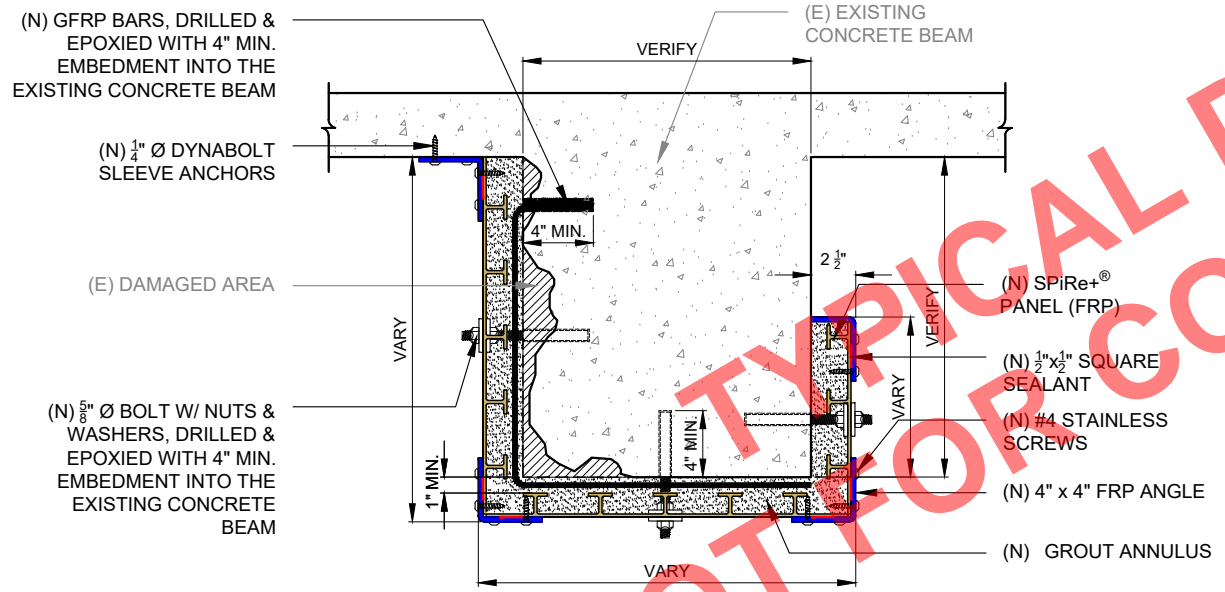


SHEAR & FLEXURAL REINFORCEMENT DETAILS **2**
SCALE: NTS. S-01

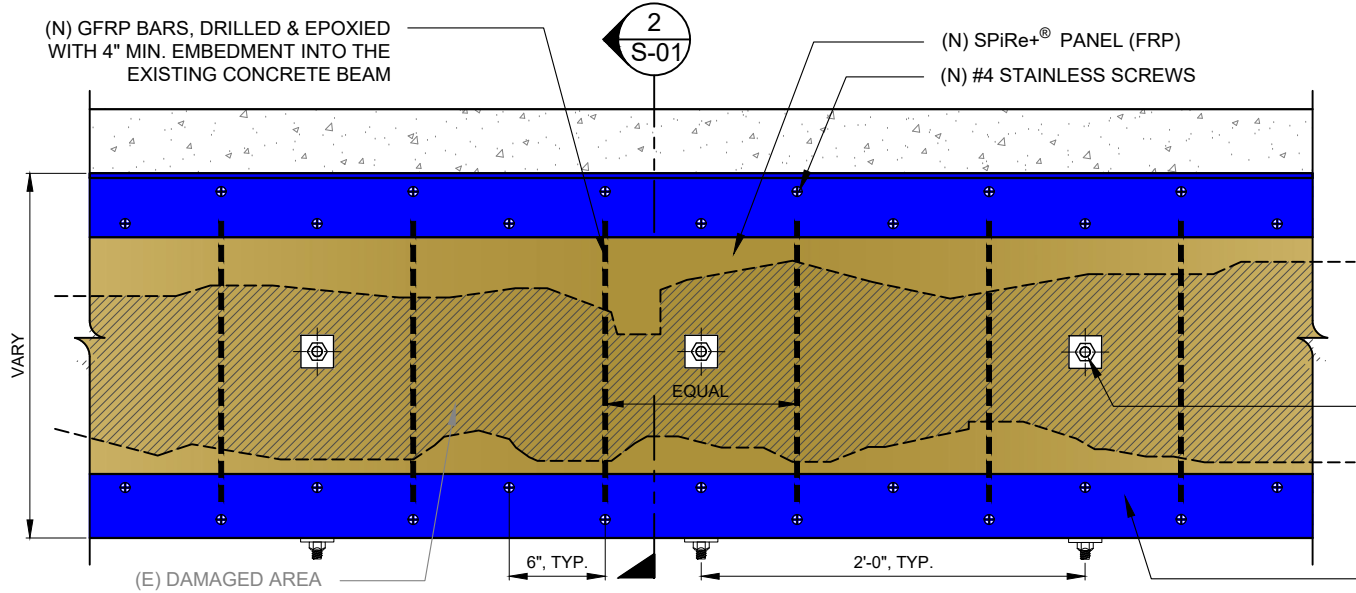

TYPICAL REPAIR ELEVATION VIEW **1**
SCALE: NTS. S-01

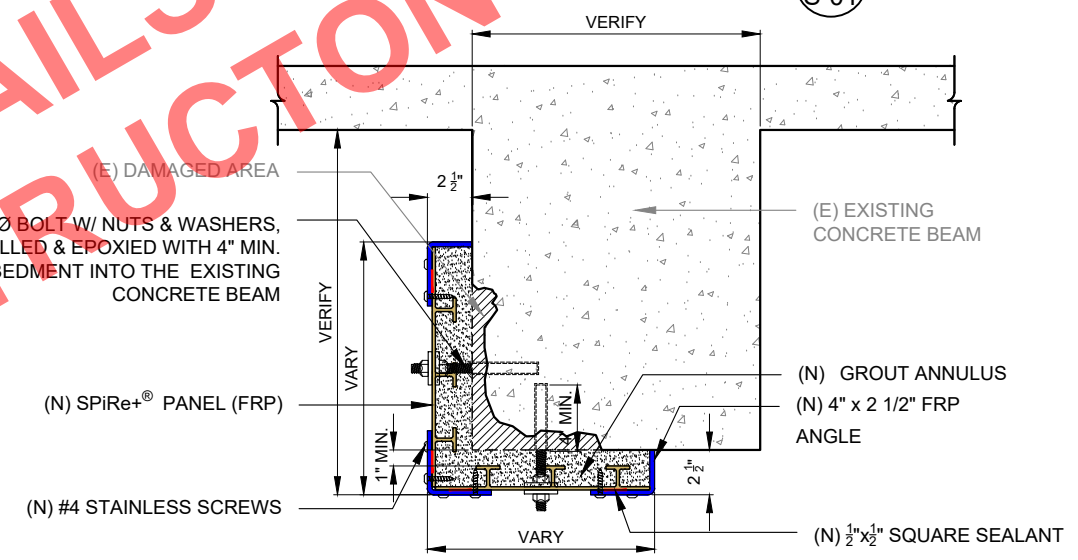

TYPICAL CORNER REPAIR DETAIL **4**
SCALE: NTS. S-01

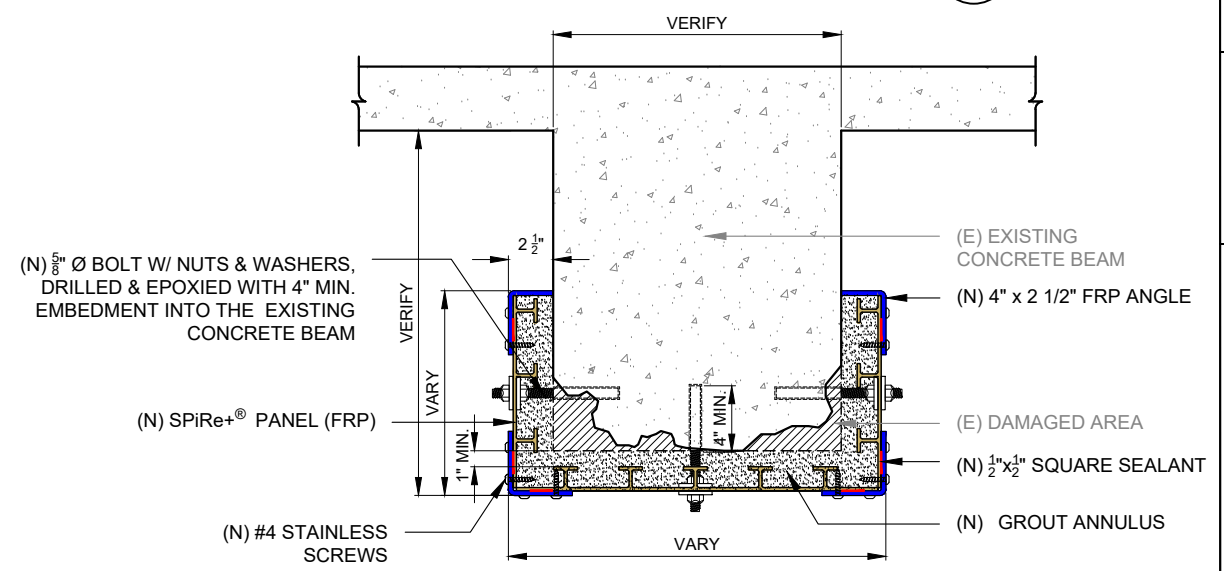

TYPICAL BOTTOM REPAIR DETAIL **3**
SCALE: NTS. S-01

ALL SERVICES, METHODS AND PRODUCTS OF PILEMEDIC, LLC AND QUAKWRAP, INC. WHETHER OFFERED BY THIS COMPANY OR VIA ANY OTHER CHANNEL ARE PROTECTED BY MULTIPLE US AND INTERNATIONAL PATENTS AND PENDING PATENT APPLICATIONS.



QuakeWrap Inc.
6840 S. Tucson Blvd.
Tucson, Arizona 85756
Phone: (520) 791-7000
Toll Free: (866) QuakeWrap
www.QuakeWrap.com

PROJECT:

CLIENT:

Typical Details
Not for
Construction

Contact
QuakeWrap for
Details Specific
to your
Application.

REVISIONS				
NO.	DESCRIPTION	DRAWN	CHECKED	DATE