

QuakeWrap®

QuakeWrap Inc.

6840 S. Tucson Blvd.
Tucson, Arizona 85756

Phone: (520) 791-7000
Toll Free: (866) QuakeWrap


www.QuakeWrap.com

PROJECT:

CLIENT:

TITLE:

DESIGNED & APPROVED BY:

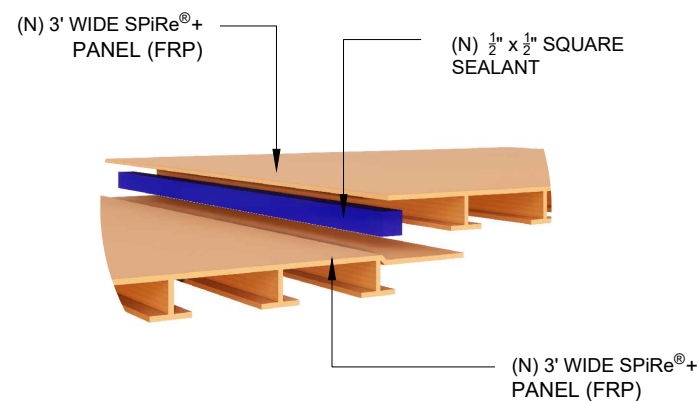

TYPICAL SPIRe®+ PANEL OVERLAP DETAIL



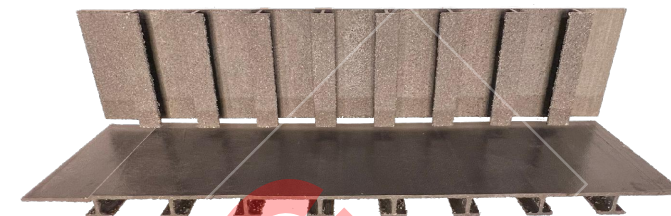


PHOTO OF SPIRe®+ PANEL

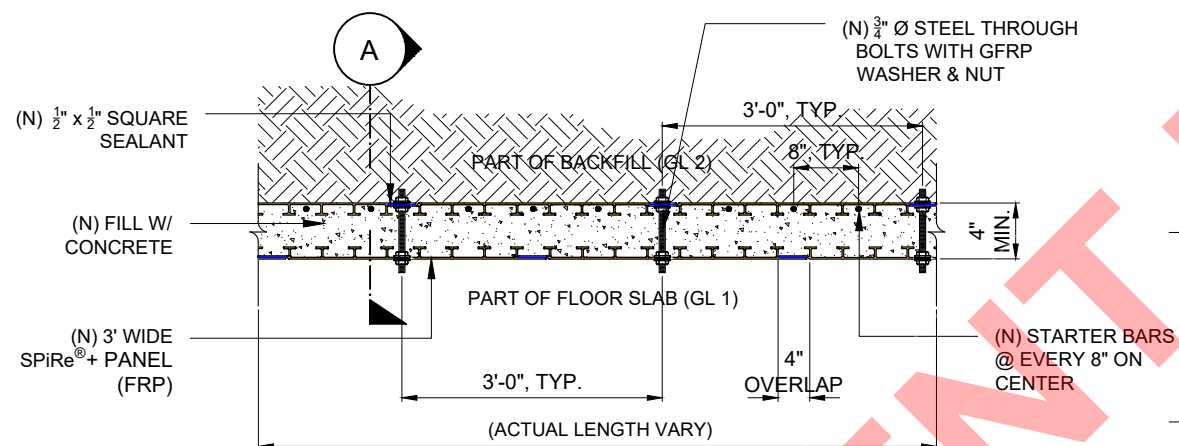

**NEW RETAINING WALL SPIRe®+ DETAILS
TYPICAL PARTIAL PLAN
SCALE: NTS.**

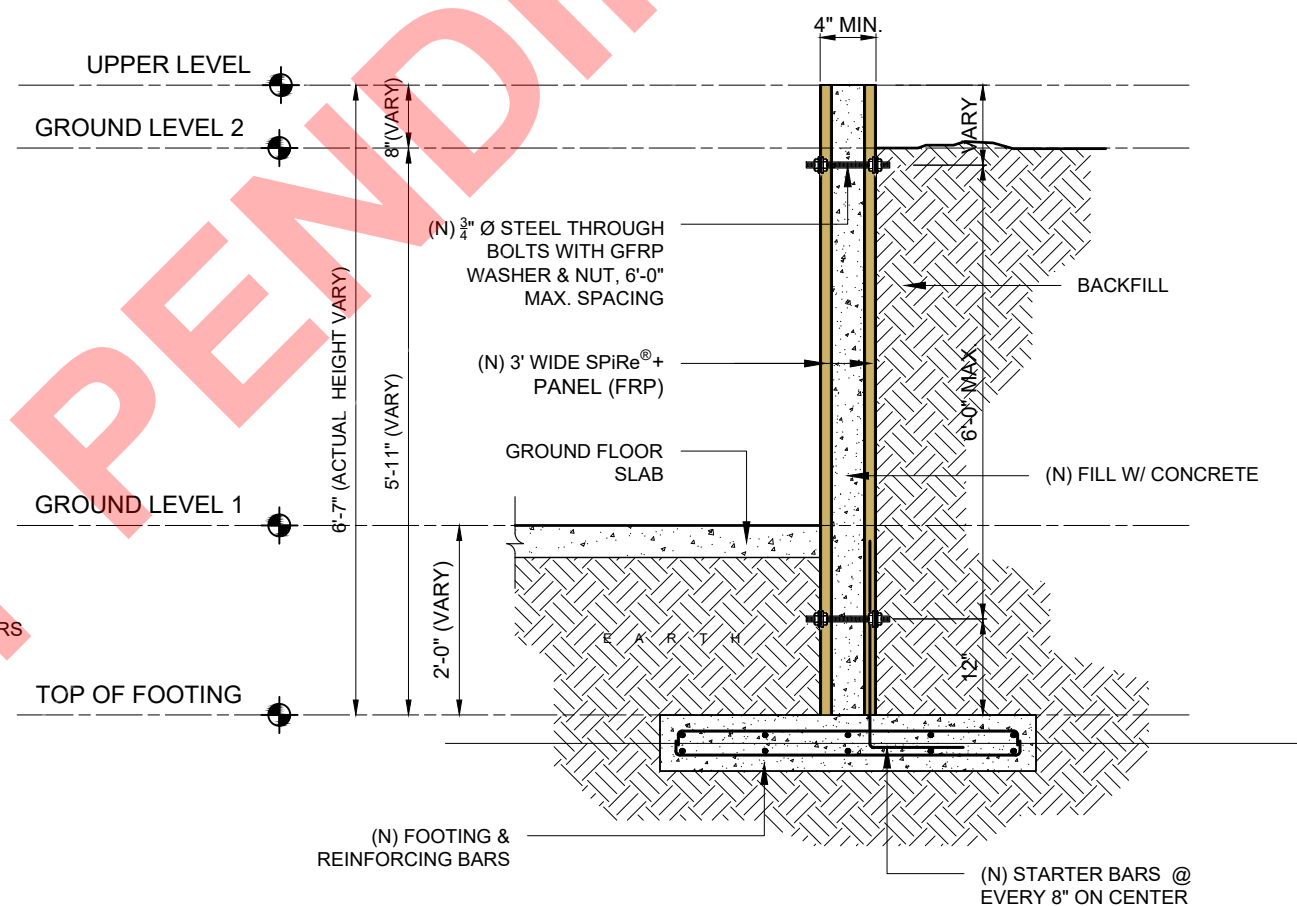

**NEW RETAINING WALL SPIRe®+ DETAILS
TYPICAL ELEVATION VIEW - A
SCALE: NTS.**

PATENT PENDING

ALL SERVICES, METHODS AND PRODUCTS OF PILEMEDIC, LLC AND QUAKWRAP, INC. WHETHER OFFERED BY THIS COMPANY OR VIA ANY OTHER CHANNEL ARE PROTECTED BY MULTIPLE US AND INTERNATIONAL PATENTS AND PENDING PATENT APPLICATIONS.

REVISIONS				
NO.	DESCRIPTION	DRAWN	CHECKED	DATE
			S - 01	