

**QuakeWrap®**

QuakeWrap Inc.

6840 S. Tucson Blvd.  
Tucson, Arizona 85756

Phone: (520) 791-7000  
Toll Free: (866) QuakeWrap

www.QuakeWrap.com


PROJECT:

CLIENT:


TITLE:

TYPICAL TIMBER PILE REPAIR DETAILS

DESIGNED & APPROVED BY:

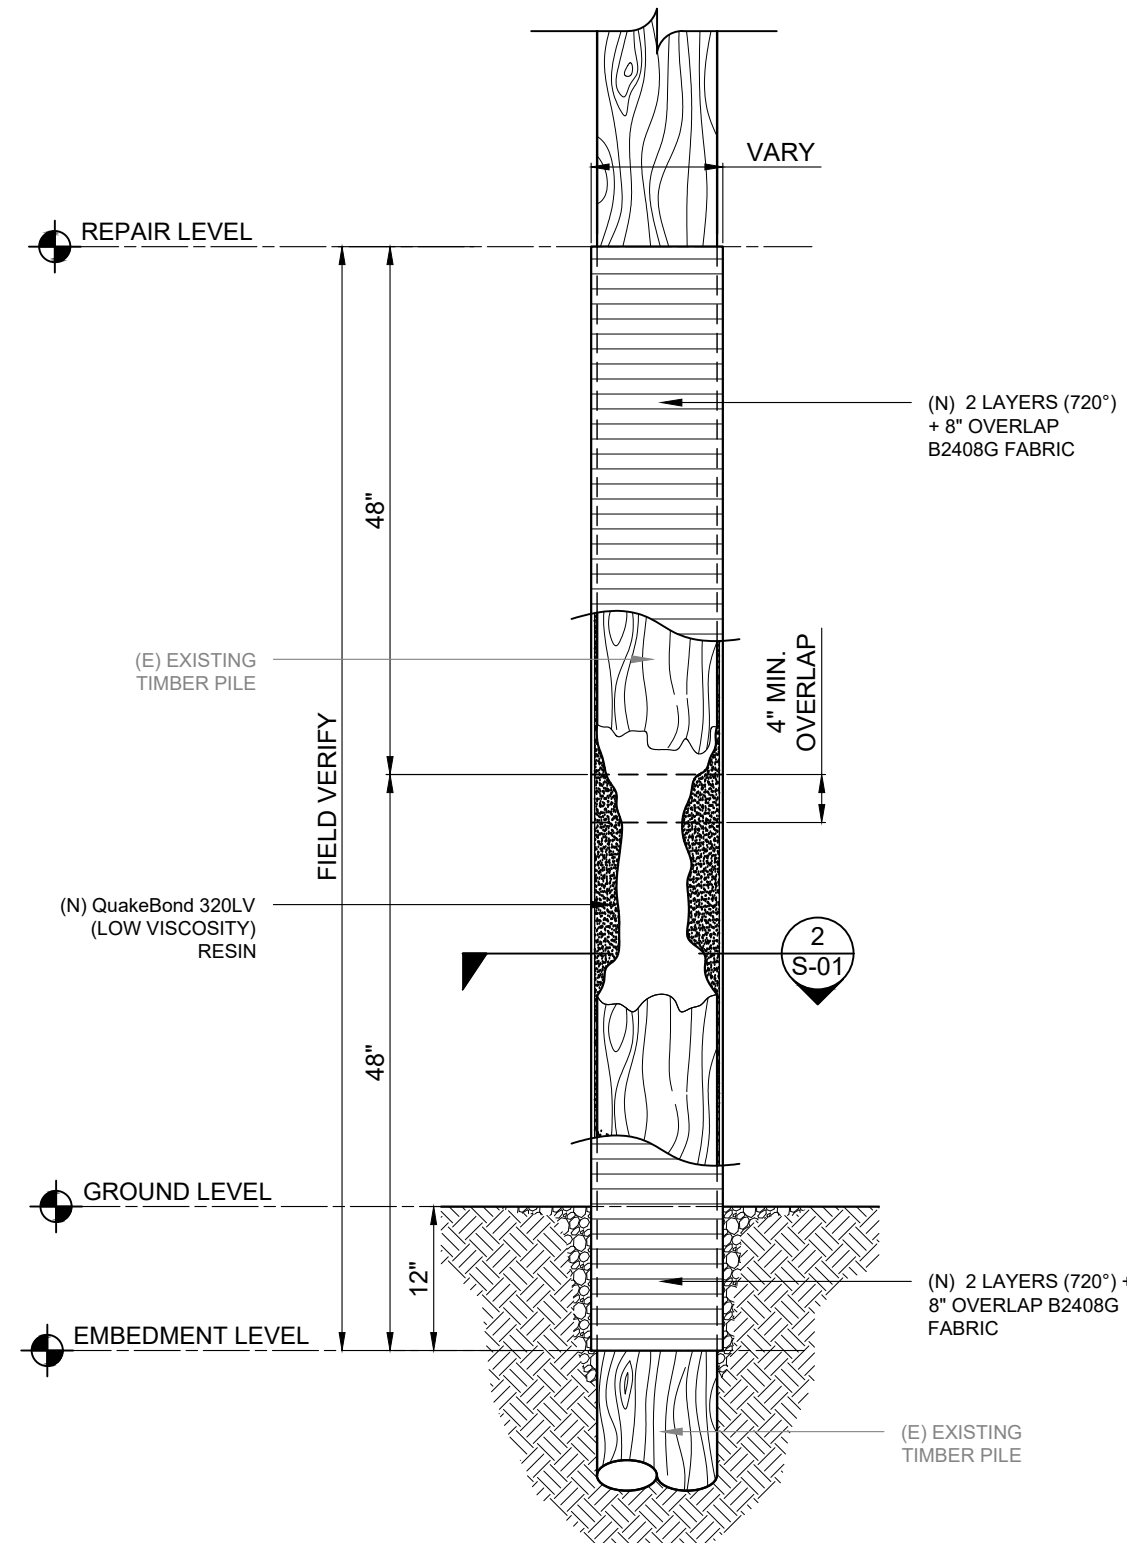

**TIMBER PILE REPAIR ELEVATION VIEW** 1  
SCALE: 3/4"=1'-0" S-01

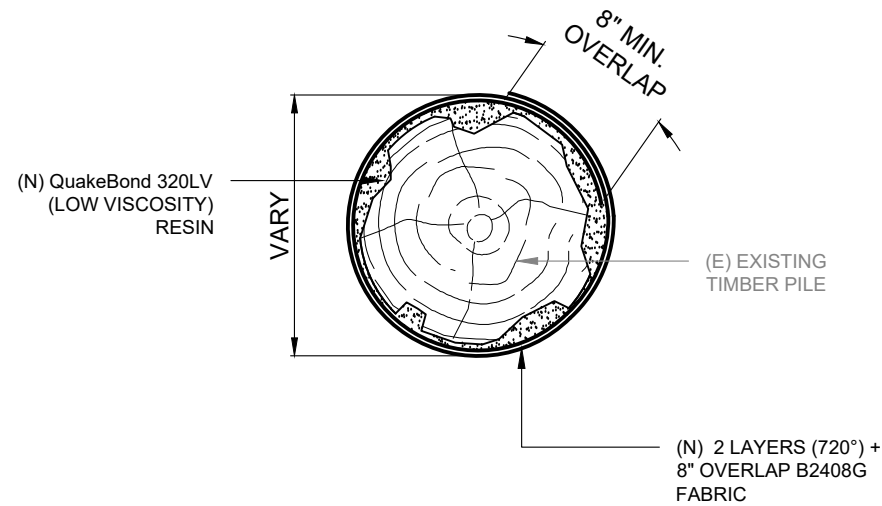

**TIMBER PILE REPAIR CROSS SECTION** 2  
SCALE: 1=1/2"=1'-0" S-01

ALL SERVICES, METHODS AND PRODUCTS OF PILEMEDIC, LLC AND QUAKEWRAP, INC. WHETHER OFFERED BY THIS COMPANY OR VIA ANY OTHER CHANNEL ARE PROTECTED BY MULTIPLE US AND INTERNATIONAL PATENTS AND PENDING PATENT APPLICATIONS.

NO.	DESCRIPTION	REVISIONS		
		DRAWN	CHECKED	DATE
			S - 01	